
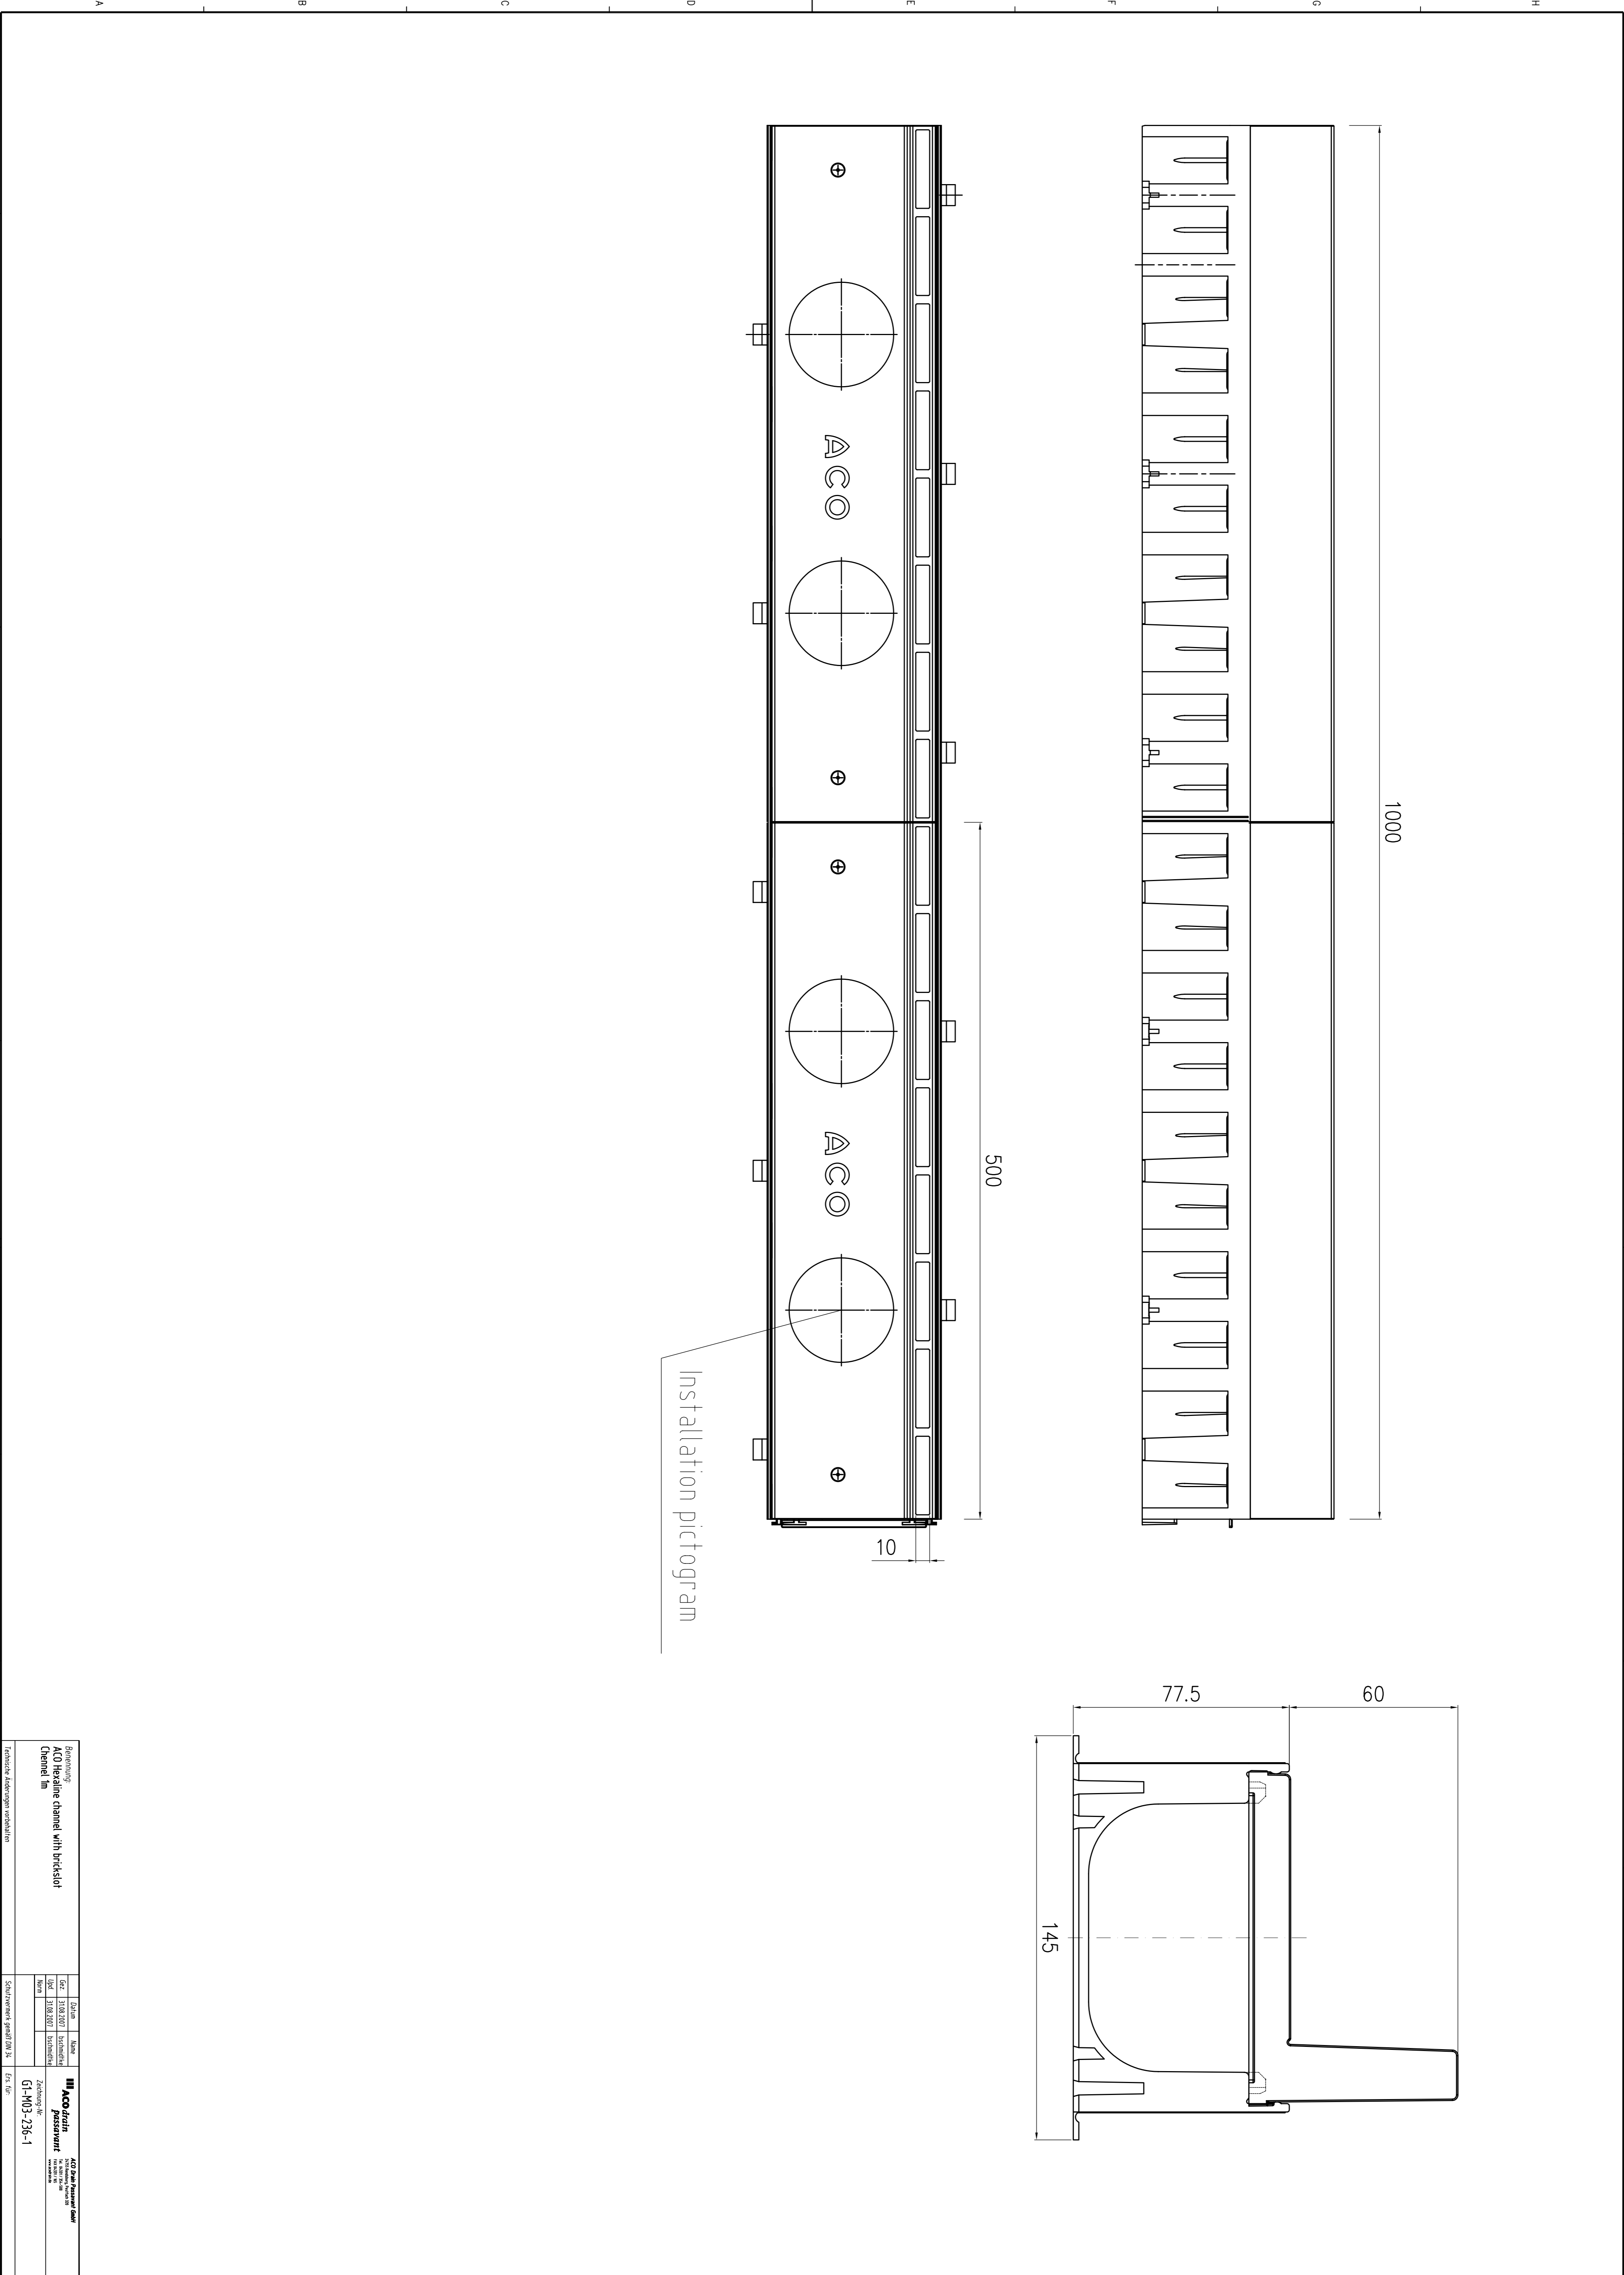


Installation pictogram

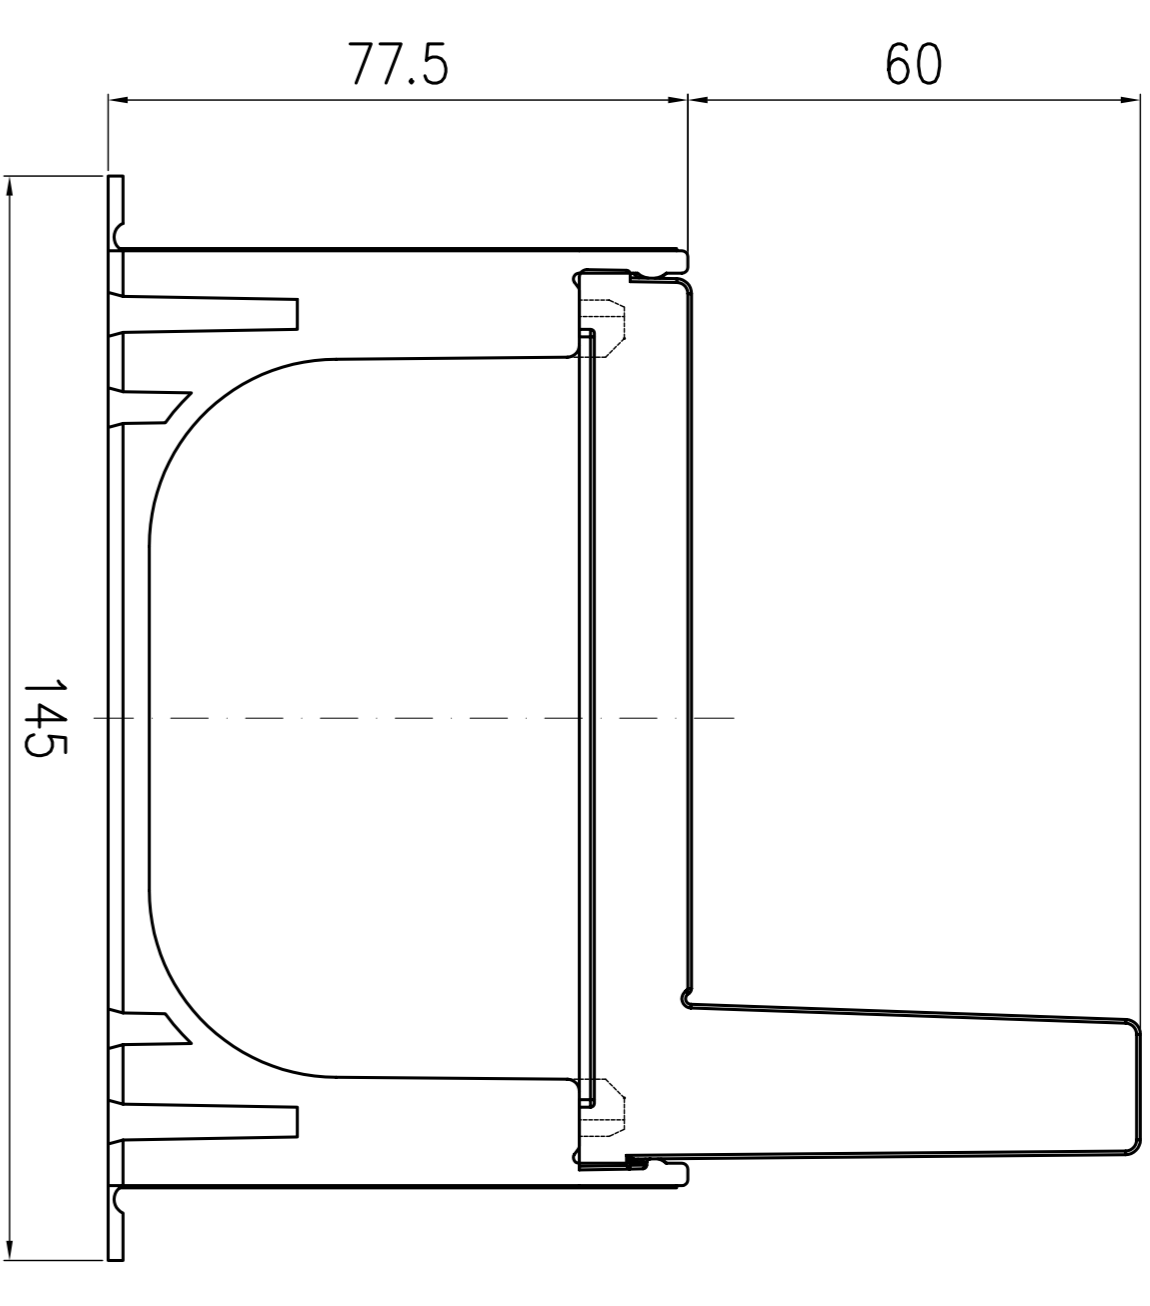

